


PIANCA PIANO PRIMO 1/100

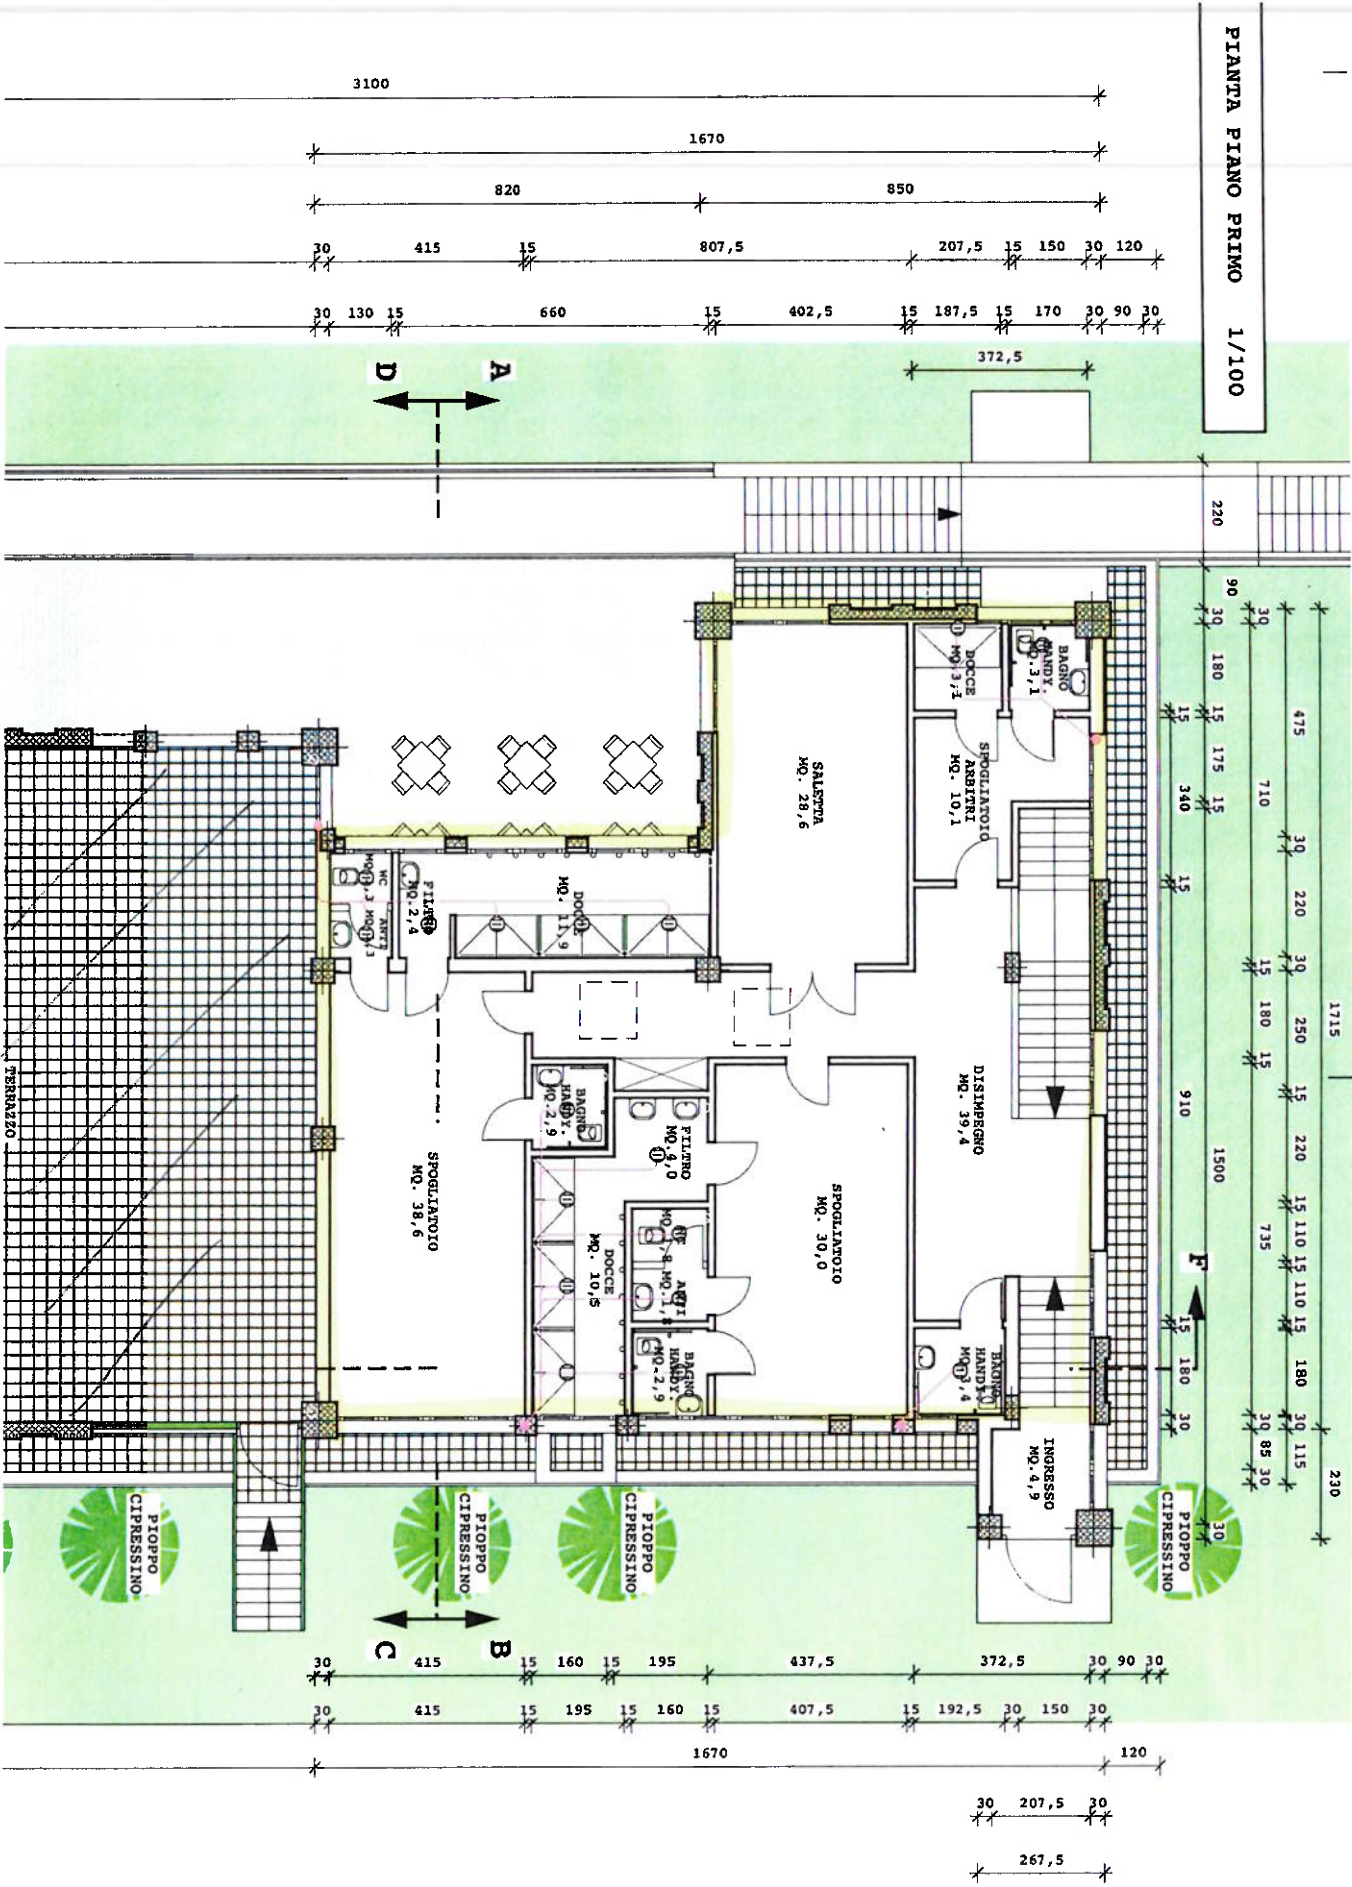

PARCHEGGIO SPOGLIATOIO

+0
+
+
+1
+1
+2
+2
+3
+3

